


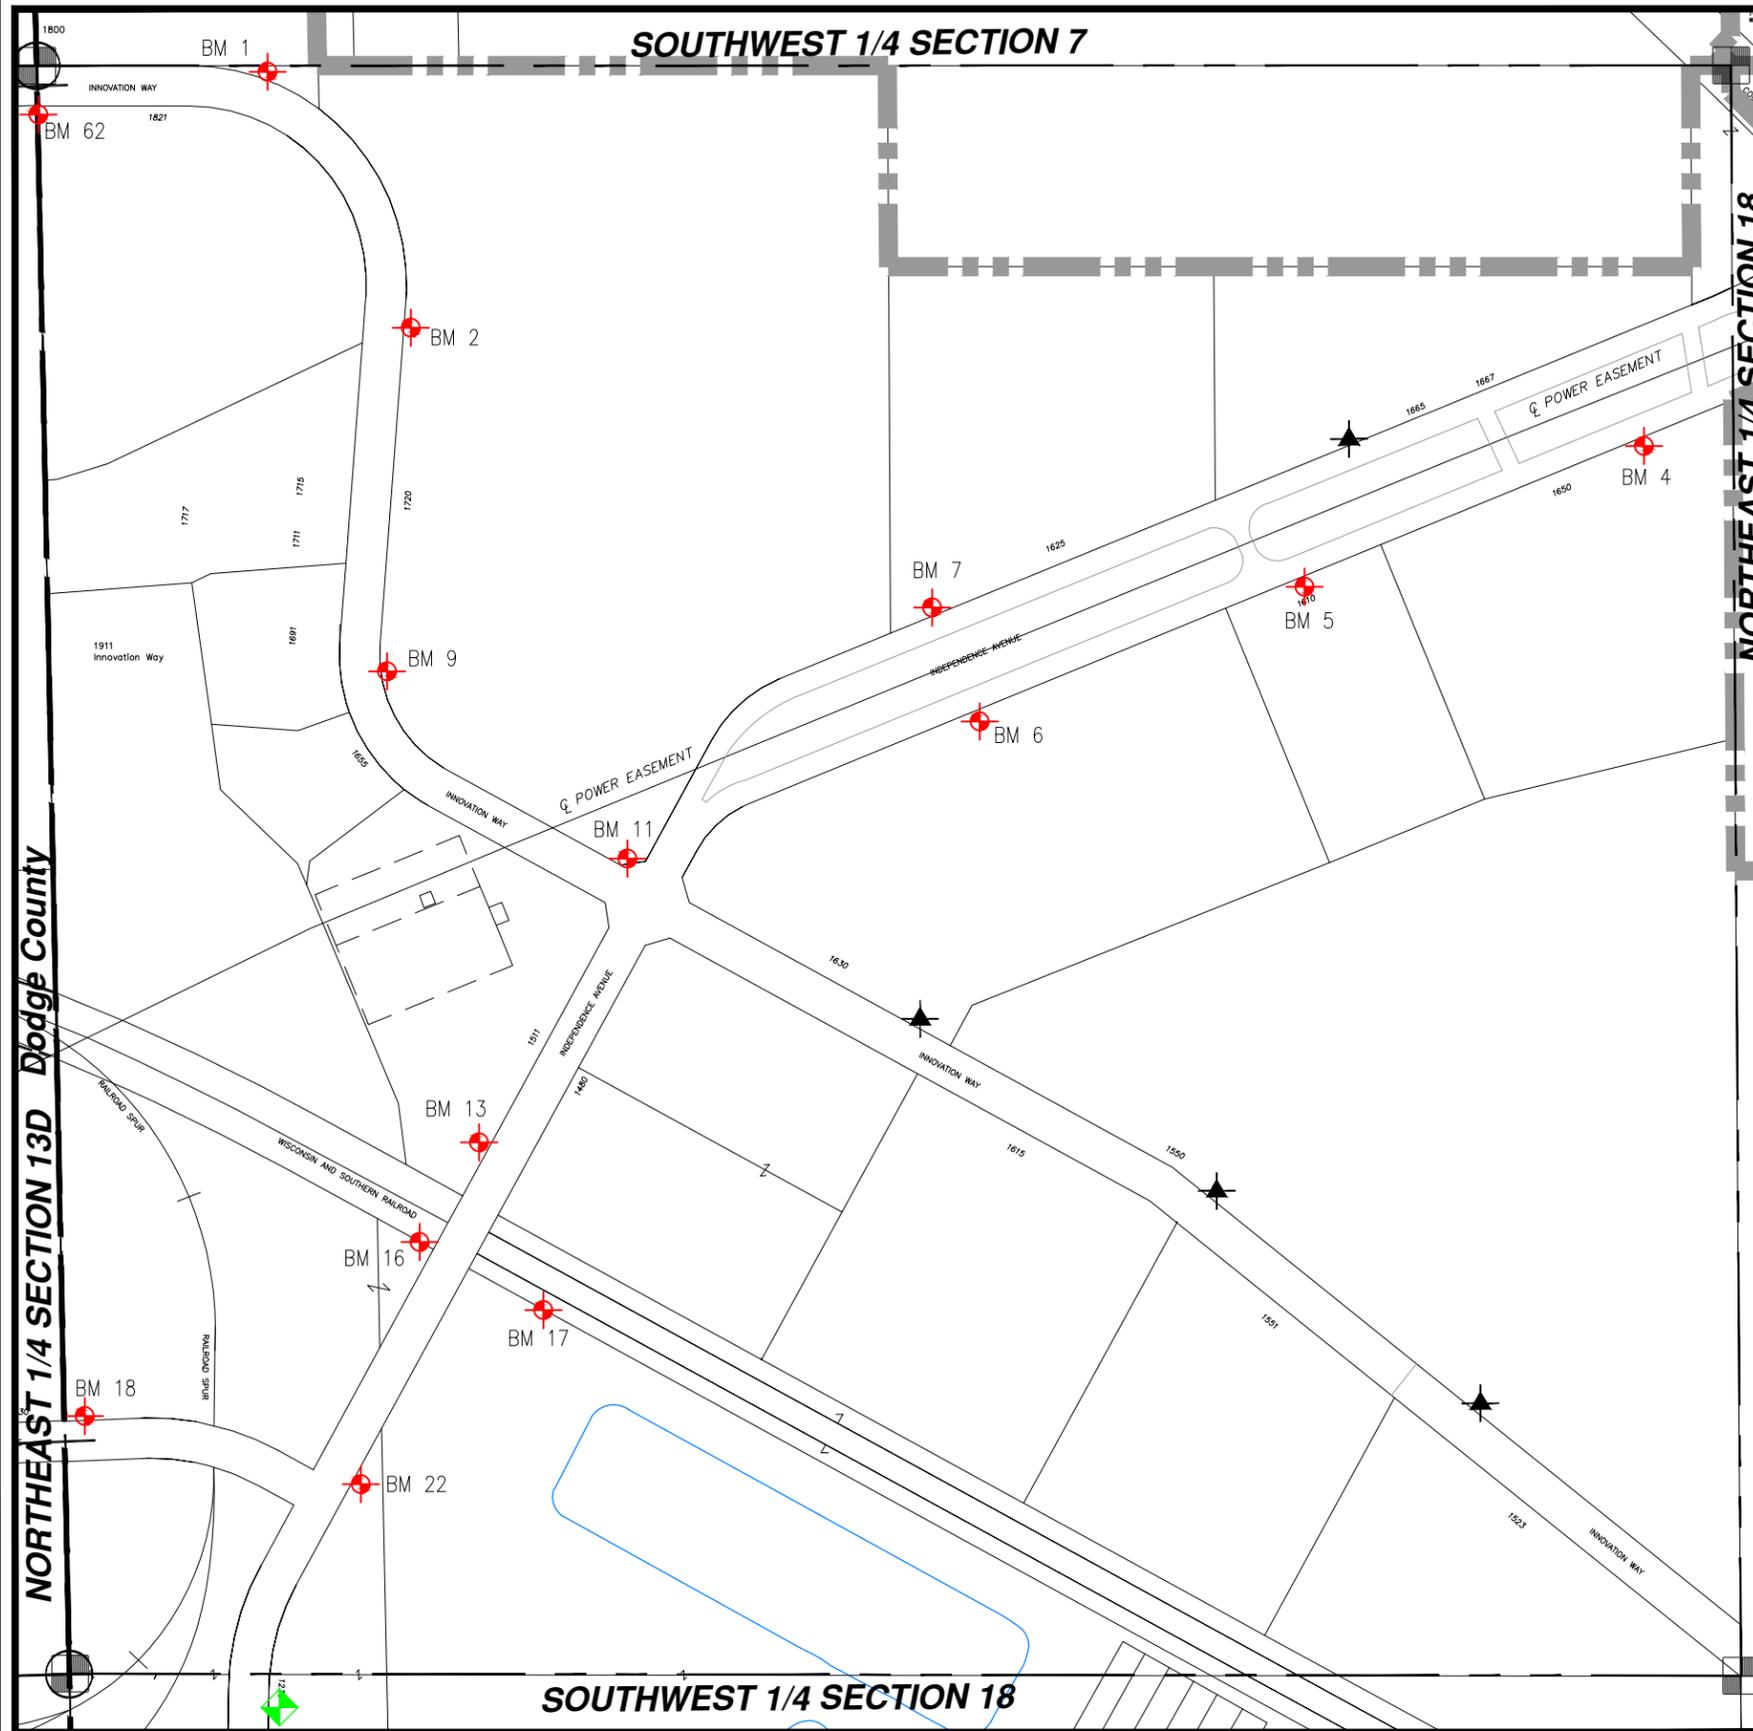

WASHINGTON COUNTY, T10 R18 NW 1/4 SECT 18

NW 18

-  = Hyd. With NO Benchmark Info.
 -  = Existing Benchmark
 -  = Benchmark in Adjacent Section
- Users Should VERIFY all Benchmarks Information before use.**



BM #	ELEV	DESCRIPTIONS
1	972.5	FIRE HYDRANT (NW BOLT W/TAG) INNOVATION WAY, NW1/4, SEE CADASTRAL MAP FOR LOCATION
2	971.15	FIRE HYDRANT (NE BOLT W/TAG) INNOVATION WAY, ACROSS FROM PP # 93-2347 SEE NW1/4 CADASTRAL MAP FOR LOCATION
4	1029.07	FIRE HYDRANT (SE BOLT W/TAG), S/S OF EAST BOUND LANE OF INDEPENDENCE AVE. 200' MORE OR LESS EAST OF DOUBLE PP #49-9104/9105
5	1026.78	FIRE HYDRANT (SE BOLT W/TAG) SEE CADASTRAL MAP FOR LOCATION SOUTH SIDE OF EAST BOUND LANE OF INDEPENDENCE AVE. AT U-TURN LANE EAST OF DOUBLE POWER POLES NUMBERS 49-9106,49-9107
6	1011.07	FIRE HYDRANT (SE BOLT W/TAG) SOUTH SIDE OF EAST BOUND LANE, 100' (+ OR -) EAST OF DOUBLE POWER POLES # 49-9108,49-9109
7	1006.47	FIRE HYDRANT (NW BOLT W/TAG) NORTH SIDE OF WEST BOUND LANE, NE OF DOUBLE POWER POLES #49-9108,49-9109
9	976.7	FIRE HYDRANT (SE BOLT W/TAG) EAST SIDE OF INNOVATION WAY ON CURVE ACROSS STREET FROM POWER POLE #93-2344
11	990.09	FIRE HYDRANT (NW BOLT W/TAG) NORTH CORNER OF INDEPENDENCE AVE. AND INNOVATION WAY
13	967.77	FIRE HYDRANT (SW BOLT) JUST NORTH OF CROSSING OF RAIL ROAD TRACKS AND INDEPENDENCE AVE. ON WEST SIDE OF STREET
16	958.22	SHAFT OF RAILROAD SPIKE IN POWER POLE E64-15473, WEST OF THE INTERSECTION OF RAILROAD TRACKS AND INDEPENDENCE AVE.
17	958.56	USE SHAFT OF RAILROAD SPIKE IN POWER POLE #E64-15472 (SE) OF CROSSING OF WISCONSIN AND SOUTHERN RAILROAD AND INDEPENDENCE
18	975.48	FIRE HYDRANT (NW BOLT W/TAG) NORTH SIDE OF CONSTITUTION AVE LOCATED AT POWER POLE #2305, 150' (+ OR -) WEST SIDE OF SPUR TRACK
22	966.93	FIRE HYDRANT (NE BOLT W/TAG) EAST SIDE OF INDEPENDENCE AVE. AND CONSTITUTION AVE.
62	973.65	F.H. S.E.BOLT W / TAG, 10' +/- EAST OF P.P # 93-2357