




# WASHINGTON COUNTY, T10 R18

## NE 1/4 SECT 20

# NE 20

= Hyd. With NO Benchmark Info.  
 = Existing Benchmark  
 = Benchmark in Adjacent Section  
**Users Should VERIFY all Benchmarks Information before use.**

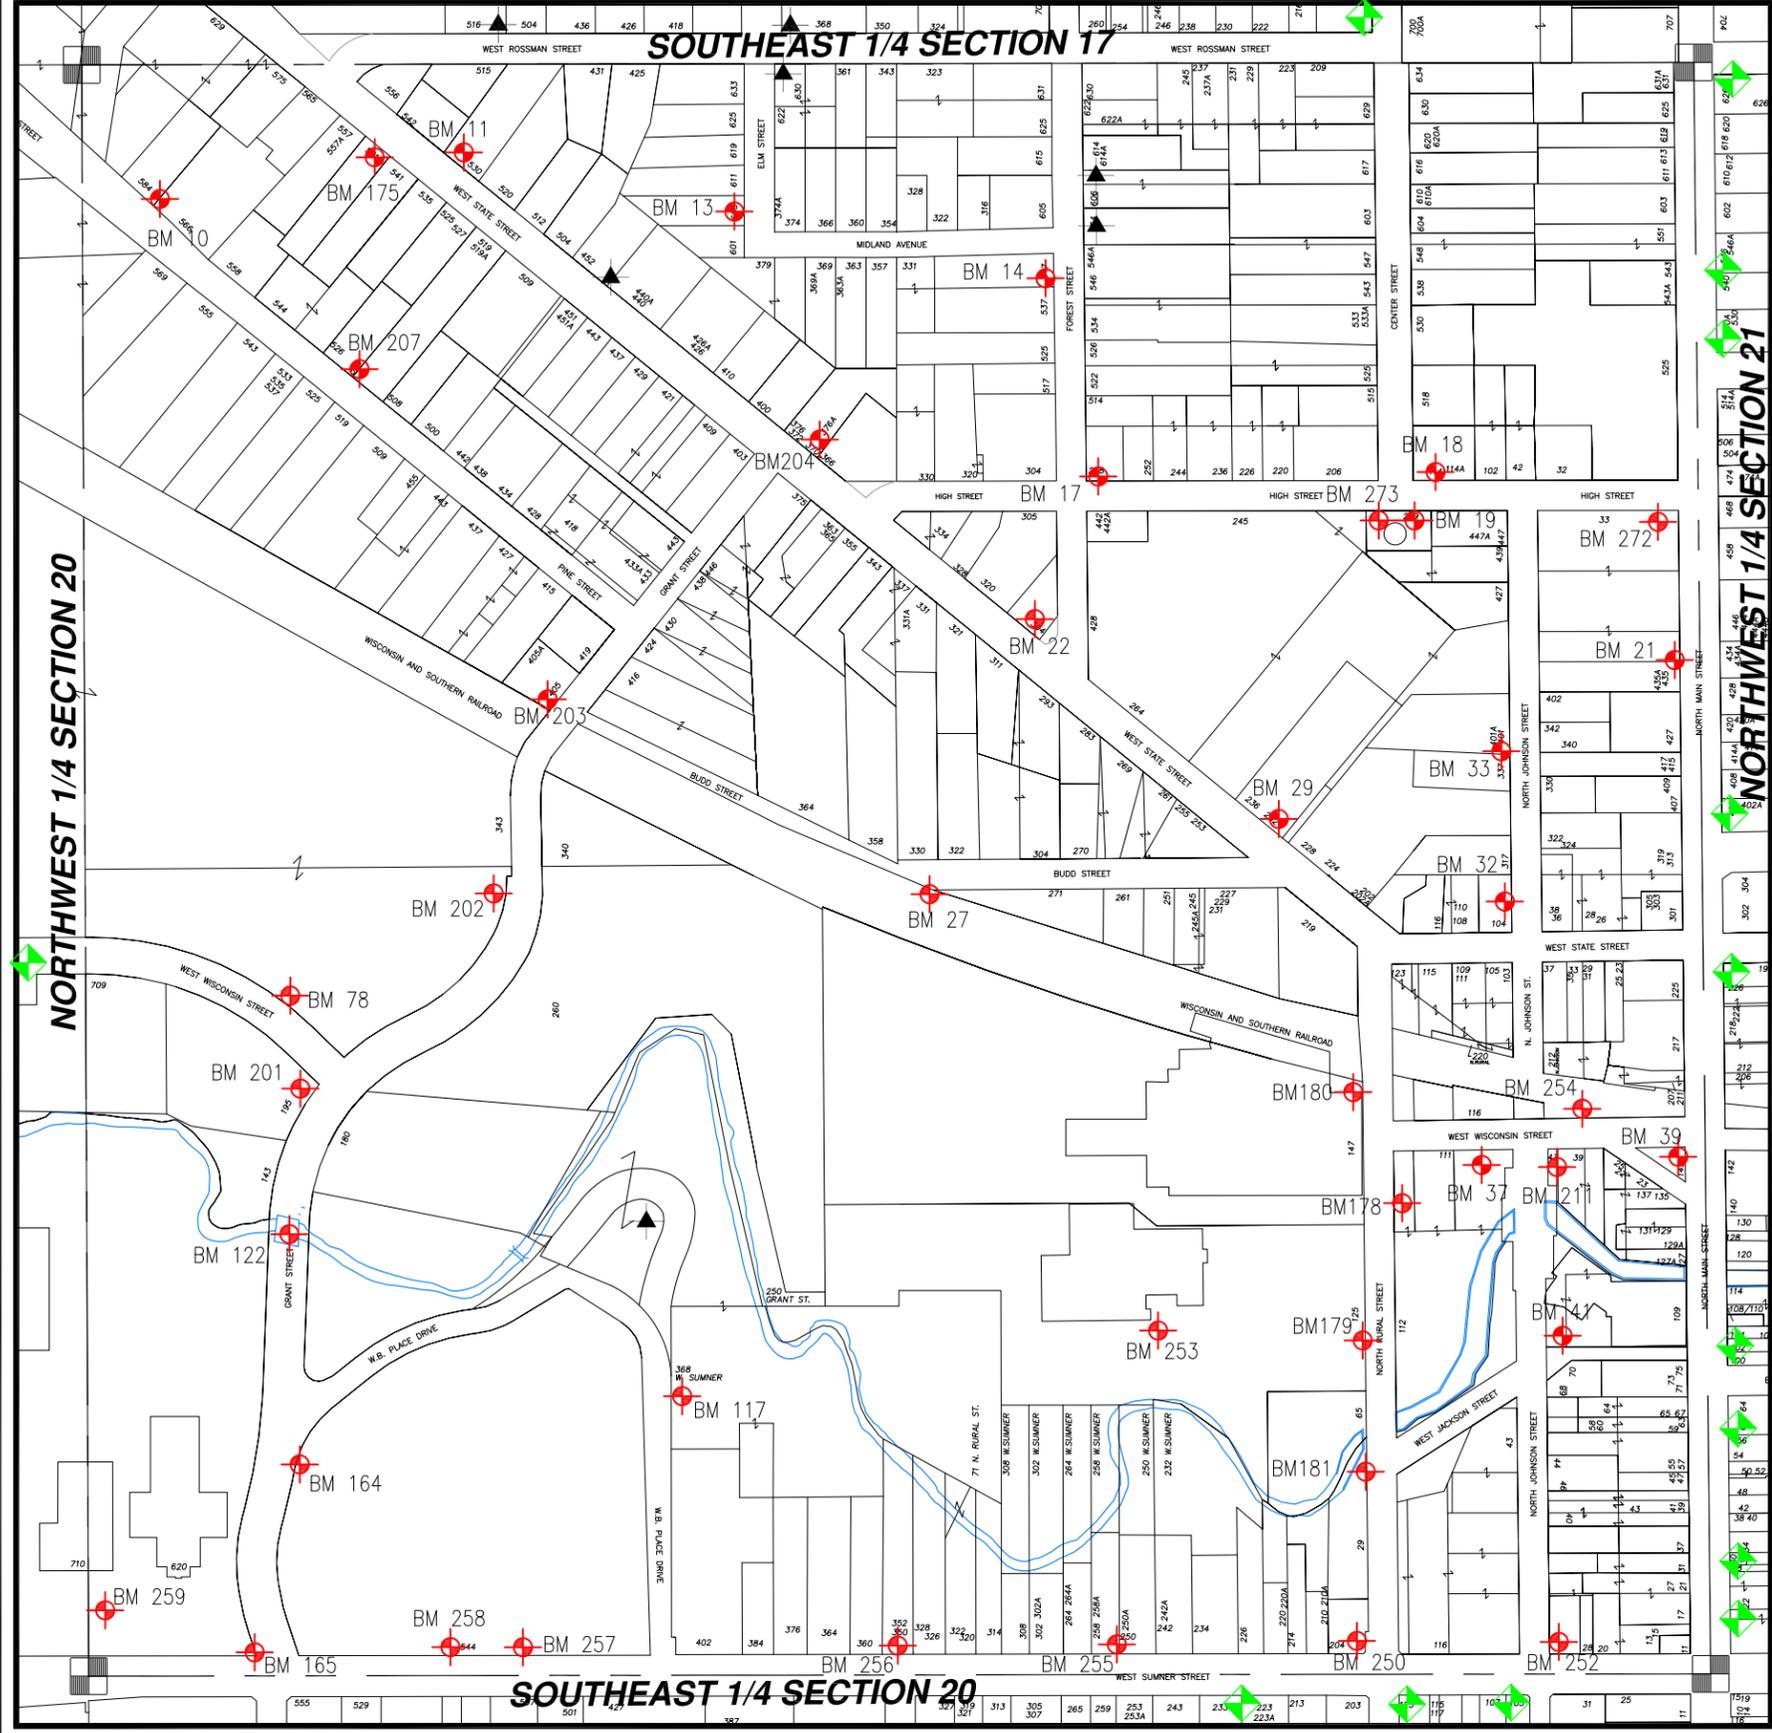

BM #	ELEV	DESCRIPTIONS
10	981.25'	FIRE HYDRANT, NE BOLT, NORTH SIDE OF PINE STREET (SEE CADASTRAL MAP FOR LOCATION)
11	991.68'	FIRE HYDRANT (EAST BOLT) NORTH SIDE OF STREET AND APPROX. 800' OF INTERSECTION OF HIGH AND WEST STATE STREET
13	1005.18'	FIRE HYDRANT (BETWEEN SECOND AND THIRD HOUSE ON WEST SIDE OF ELM STREET) NORTH OF MIDLAND
14	1035.07'	FIRE HYDRANT (NW BOLT) WEST SIDE OF FOREST STREET, JUST SOUTH OF INTERSECTION OF MIDLAND AND FOREST
17	1025.12	FIRE HYDRANT (NE BOLT) (NE) CORNER OF HIGH STREET AND FOREST STREET
18	1032.23'	FIRE HYDRANT (EAST BOLT) AT THE NE CORNER OF HIGH STREET AND CENTER STREET
19	1031.75'	FIRE HYDRANT (SW BOLT) SOUTH SIDE OF HIGH STREET JUST SOUTH OF THE INTERSECTION OF HIGH STREET AND CENTER STREET
21	1014.74	FIRE HYDRANT (SW BOLT) WEST SIDE OF N. MAIN, EAST OF HARTHAVEN PARKING LOT
22	1001.56'	FIRE HYDRANT (EAST BOLT) AT INTERSECTION OF WEST STATE STREET AND FOREST STREET
27	994.08'	FIRE HYDRANT (SE BOLT W/TAG) AT THE END OF BUDD STREET, ACROSS FROM HOUSE #330
29	1003.02'	FIRE HYDRANT (NW BOLT W/TAG) NORTH SIDE OF W. STATE STREET AND IN FRONT OF FIRST HOUSE SOUTH OF ST. KILIAN CHURCH
32	997.27'	FIRE HYDRANT (TOP BOLT) (NW) CORNER OF WEST STATE STREET AND JOHNSON STREET
33	1013.86'	FIRE HYDRANT (NW BOLT) MID-BLOCK ON WEST SIDE OF JOHNSON STREET MIDBLOCK BETWEEN HIGH AND STATE
37	968.63'	BRASS PLUG (#62) IN CONCRETE BASE OF FLAGPOLE AT THE FIRE STATION
39	983.68'	FIRE HYDRANT (NORTH BOLT) (SW) CORNER OF WISCONSIN AND MAIN STREET.
41	968.64'	FIRE HYDRANT (NE BOLT W/TAG) (NE) CORNER OF JACKSON AND JOHNSON STREET
78	964.01	FIRE HYDRANT, NW BOLT, N/SIDE W. WISCONSIN, W/SIDE MIDAS DRIVE BY YELLOW POST
117	967.00'	FIRE HYDRANT, NE BOLT W/TAG, EAST SIDE OF WB PLACE DR., 300' ± NORTH OF W. SUMNER AT THE SW CORNER OF FACTORY BLDG
122	967.30'	D.O.T. ALUM. CAP IN TOP OF CONCRETE BRIDGE WALL, EAST SIDE OF GRANT ST BRIDGE, SE AREA OF WALL, 3' MORE OR LESS SOUTH OF LIGHT POLE ALSO ON TOP OF BRIDGE WALL [SIDE SHOT]
148	1024.73'	BRASS CAP SECTION CORNER MONUMENT FOR THE NE CORNER OF SECTION 20, IN NORTH MAIN AT ROSSMAN
164	964.79	FIRE HYDRANT, TOP OF BOLT AT ARROWHEAD, SOUTHEAST CORNER OF GRANT AND W.B. PLACE DRIVE
165	970.15'	FIRE HYDRANT ON GRANT SOUTHEAST OF SMALL SAN. SEWER BUILDING, NORTHWEST CORNER OF GRANT AND WEST SUMNER, NORTHEAST AT ARROWHEAD
175	985.89'	FIRE HYDRANT, SE BOLT W/TAG, SW SIDE OF STATE STREET AT #551
178	968.71'	FIRE HYDRANT, NE BOLT W/TAG, WEST SIDE OF THE HARTFORD FIRE DEPT. ON THE EAST SIDE OF N. RURAL ST.
179	966.08'	FIRE HYDRANT, SW BOLT W/TAG, JUST NORTH OF THE REC. DEPT. SOUTH DRIVEWAY ON THE WEST SIDE OF N. RURAL
180	976.96'	FIRE HYDRANT, SW BOLT W/TAG, NEAR THE NE CORNER OF THE AUTO MUSEUM(#147), WEST SIDE OF N. RURAL, 70' OR SO SOUTH OF THE RAILROAD TRACKS
181	968.97'	FIRE HYDRANT, NW BOLT W/TAG, WEST SIDE OF N. RURAL, 50' OR SO SOUTH OF BRIDGE
201	962.19'	FIRE HYDRANT, SW BOLT W/ TAG, SW CORNER OF W. WISCONSIN AND GRANT
202	976.63'	FIRE HYDRANT, SW BOLT W/ TAG, W/S GRANT @ SE CORNER MIDAS BLDG.
203	980.65'	FIRE HYDRANT, SW BOLT W/ TAG, W/S GRANT, JUST N. OF R/R TRACKS @ HSE. #405
204	995.99'	FIRE HYDRANT, NW BOLT W/ TAG, N/S STATE ST @ GRANT EXT. N., @ HSE. #376
207	980.76'	FIRE HYDRANT, SE BOLT @ ARROWHEAD, N/S PINE STREET, @ HSE #524
211	969.52'	FIRE HYDRANT, SE BOLT W/TAG, E. SIDE OF JOHNSON ST. AT W. WISCONSIN
250	974.92'	FIRE HYDRANT. BOLT @ ARROWHEAD, NW. COR. W. SUMNER STREET (S.T.H. 60) AND N. RURAL STREET
252	972.90'	FIRE HYDRANT, NW BOLT W/TAG, NE. COR. N. JOHNSON STREET AND W. SUMNER STREET (S.T.H. 60)
253	967.07'	FIRE HYDRANT, BOLT @ ARROWHEAD, NEAR SW. COR. OF REC. DEPT. BLDG. IN GRASS AREA
254	972.01'	FIRE HYDRANT, NE BOLT W/EXT. TAG, N. SIDE OF W. WISCONSIN STREET, BETWEEN N. MAIN STREET AND N. JOHNSON STREET
255	979.62'	FIRE HYDRANT, NE BOLT W/ TAG, N/S W.SUMNER STREET, @ HOUSE #250
256	978.91'	FIRE HYDRANT, NW BOLT W/ TAG, N/S W.SUMNER STREET, @ HOUSE #350/352
257	968.54'	FIRE HYDRANT, NW BOLT W/ BURY TAG, N/S W.SUMNER STREET, ACROSS FROM D&D TIRE #507
258	966.41'	FIRE HYDRANT, N/W BOLT W/ TAG, N/S W.SUMNER STREET, ACROSS FROM BP GAS STA., 10' N. OF B.O.W.
259	971.93'	FIRE HYDRANT, NE BOLT W/ TAG, N/S W.SUMNER STREET, JUST OFF PARKING LOT #710 W.SUMNER / CITY GARAGE
272	1023.66	FIRE HYDRANT, SE BOLT W/TAG, SW CORNER N. MAIN & HIGH ST
273	1032.51	FIRE HYDRANT, SE BOLT W/ TAG, S/S HIGH ST @ WATER TOWER, WESTERLY HYDRANT