


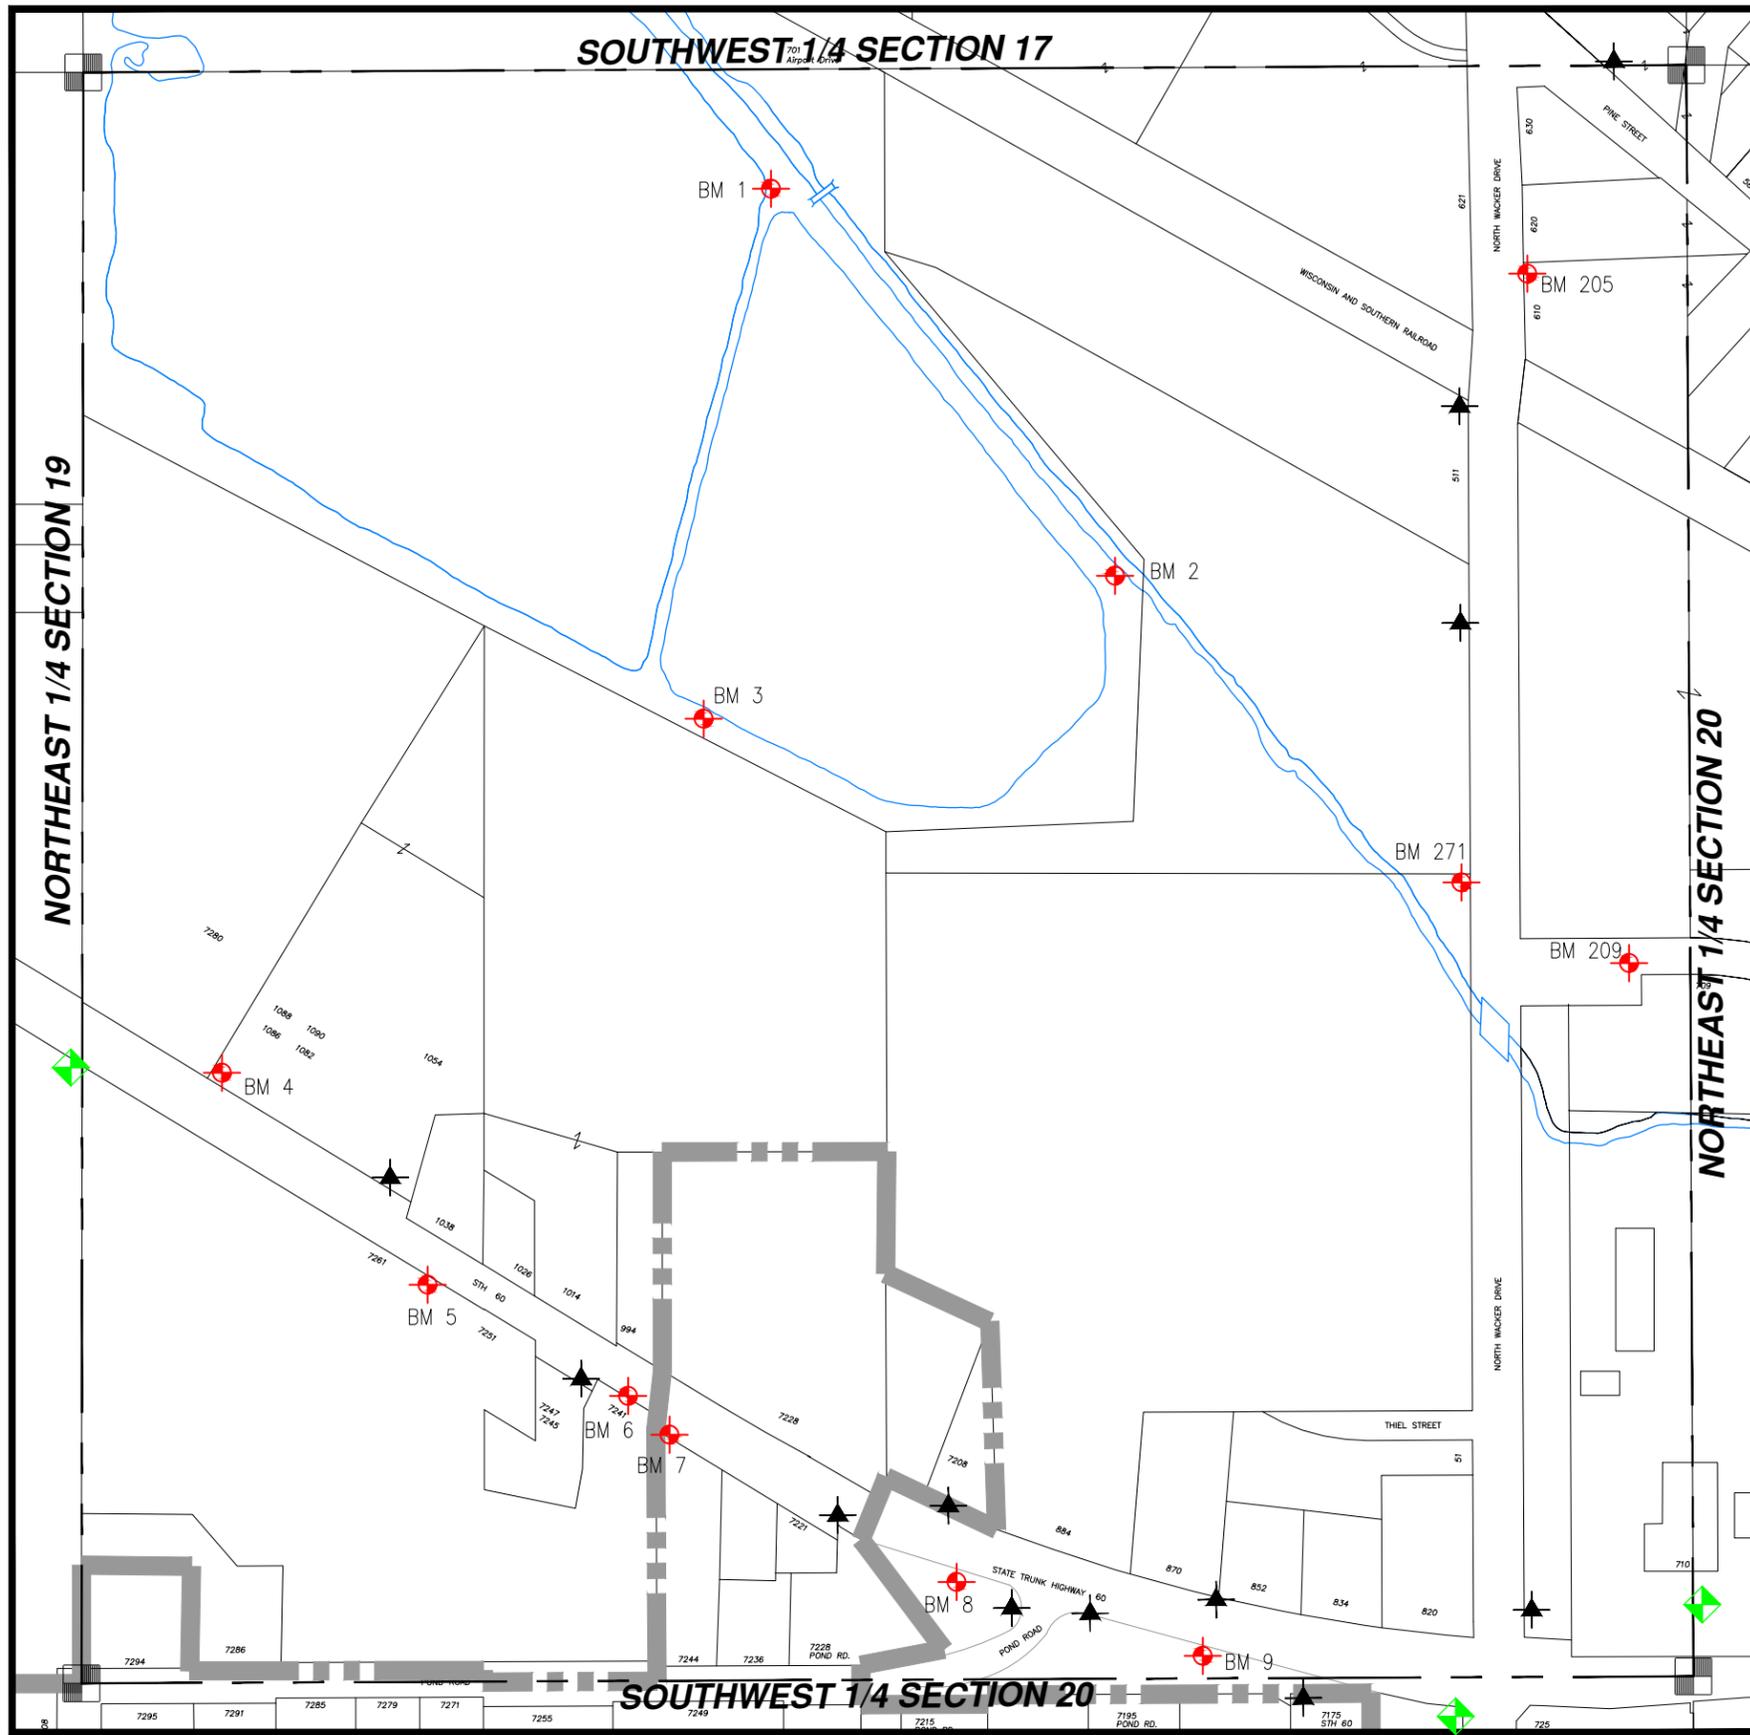

WASHINGTON COUNTY, T10 R18 NW 1/4 SECT 20

NW 20

= Hyd. With NO Benchmark Info.
 = Existing Benchmark
 = Benchmark in Adjacent Section
Users Should VERIFY all Benchmarks Information before use.



BM #	ELEV	DESCRIPTIONS
1	964.04'	SPIKE IN POWER POLE #1820 (NE SIDE)
2	963.96'	SPIKE IN POWER POLE #1841 SOUTH SIDE (LIBBY'S LAGOON)
3	964.54'	SPIKE IN NORTH SIDE OF POWER POLE #1408 (SOUTH SIDE OF LIBBY'S LAGOON)
4	1012.16'	FIRE HYDRANT (NW BOLT W/TAG) AT WEST DRIVEWAY OF DODGE COUNTY CO-OP AND AMOCO STATION (NORTH SIDE OF HWY "60")
5	1017.80'	FIRE HYDRANT (SE BOLT W/TAG) SOUTH SIDE OF STHWY "60" IN FRONT OF HELGESON INDUSTRY OFFICE BUILDING (ADDRESS # ??)
6	1018.71'	NAIL IN POWER POLE #72 FROM WELCH-HANSON WATER MAIN PLANS, SOUTH SIDE OF STHWY "60" IN FRONT OF HOUSE #7241
7	1018.10'	FIRE HYDRANT (SE BOLT W/TAG) SOUTH SIDE OF STH "60" AT EAST PROPERTY LINE FOR HOUSE #7241
8	1021.05'	POWER POLE #68, SOUTH STH"60" 150' WEST OF POND ROAD, FROM WELCH-HANSON WATER MAIN PLANS
9	1013.83'	NAIL IN POWER POLE #66 SOUTH R.O.W. OF HWY "60" ACROSS FROM SEMLER INSURANCE (ADDRESS 7185), 2ND POWER POLE EAST OF POND ROAD --- WELCH-HANSON WATER MAIN PLANS-1988
205	975.69'	FIRE HYDRANT, TOP BOLT, E/S OF N.WACKER, 250' N. OF R/R TRACKS @ JOURNAL BLDG.
209	963.42'	FIRE HYDRANT, NW BOLT W/ TAG, S/S W. WISCONSIN, 200'+/- E. OF WACKER
271	964.66'	FIRE HYDRANT, BOLT @ ARROWHEAD, W/S N. WACKER, 50'± N. OF W. WISCONSIN ST.