


WASHINGTON COUNTY, T10 R18 NE 1/4 SECT 21

NE 21

 = Hyd. With NO Benchmark Info.
 = Existing Benchmark
 = Benchmark in Adjacent Section
Users Should VERIFY all Benchmarks Information before use.

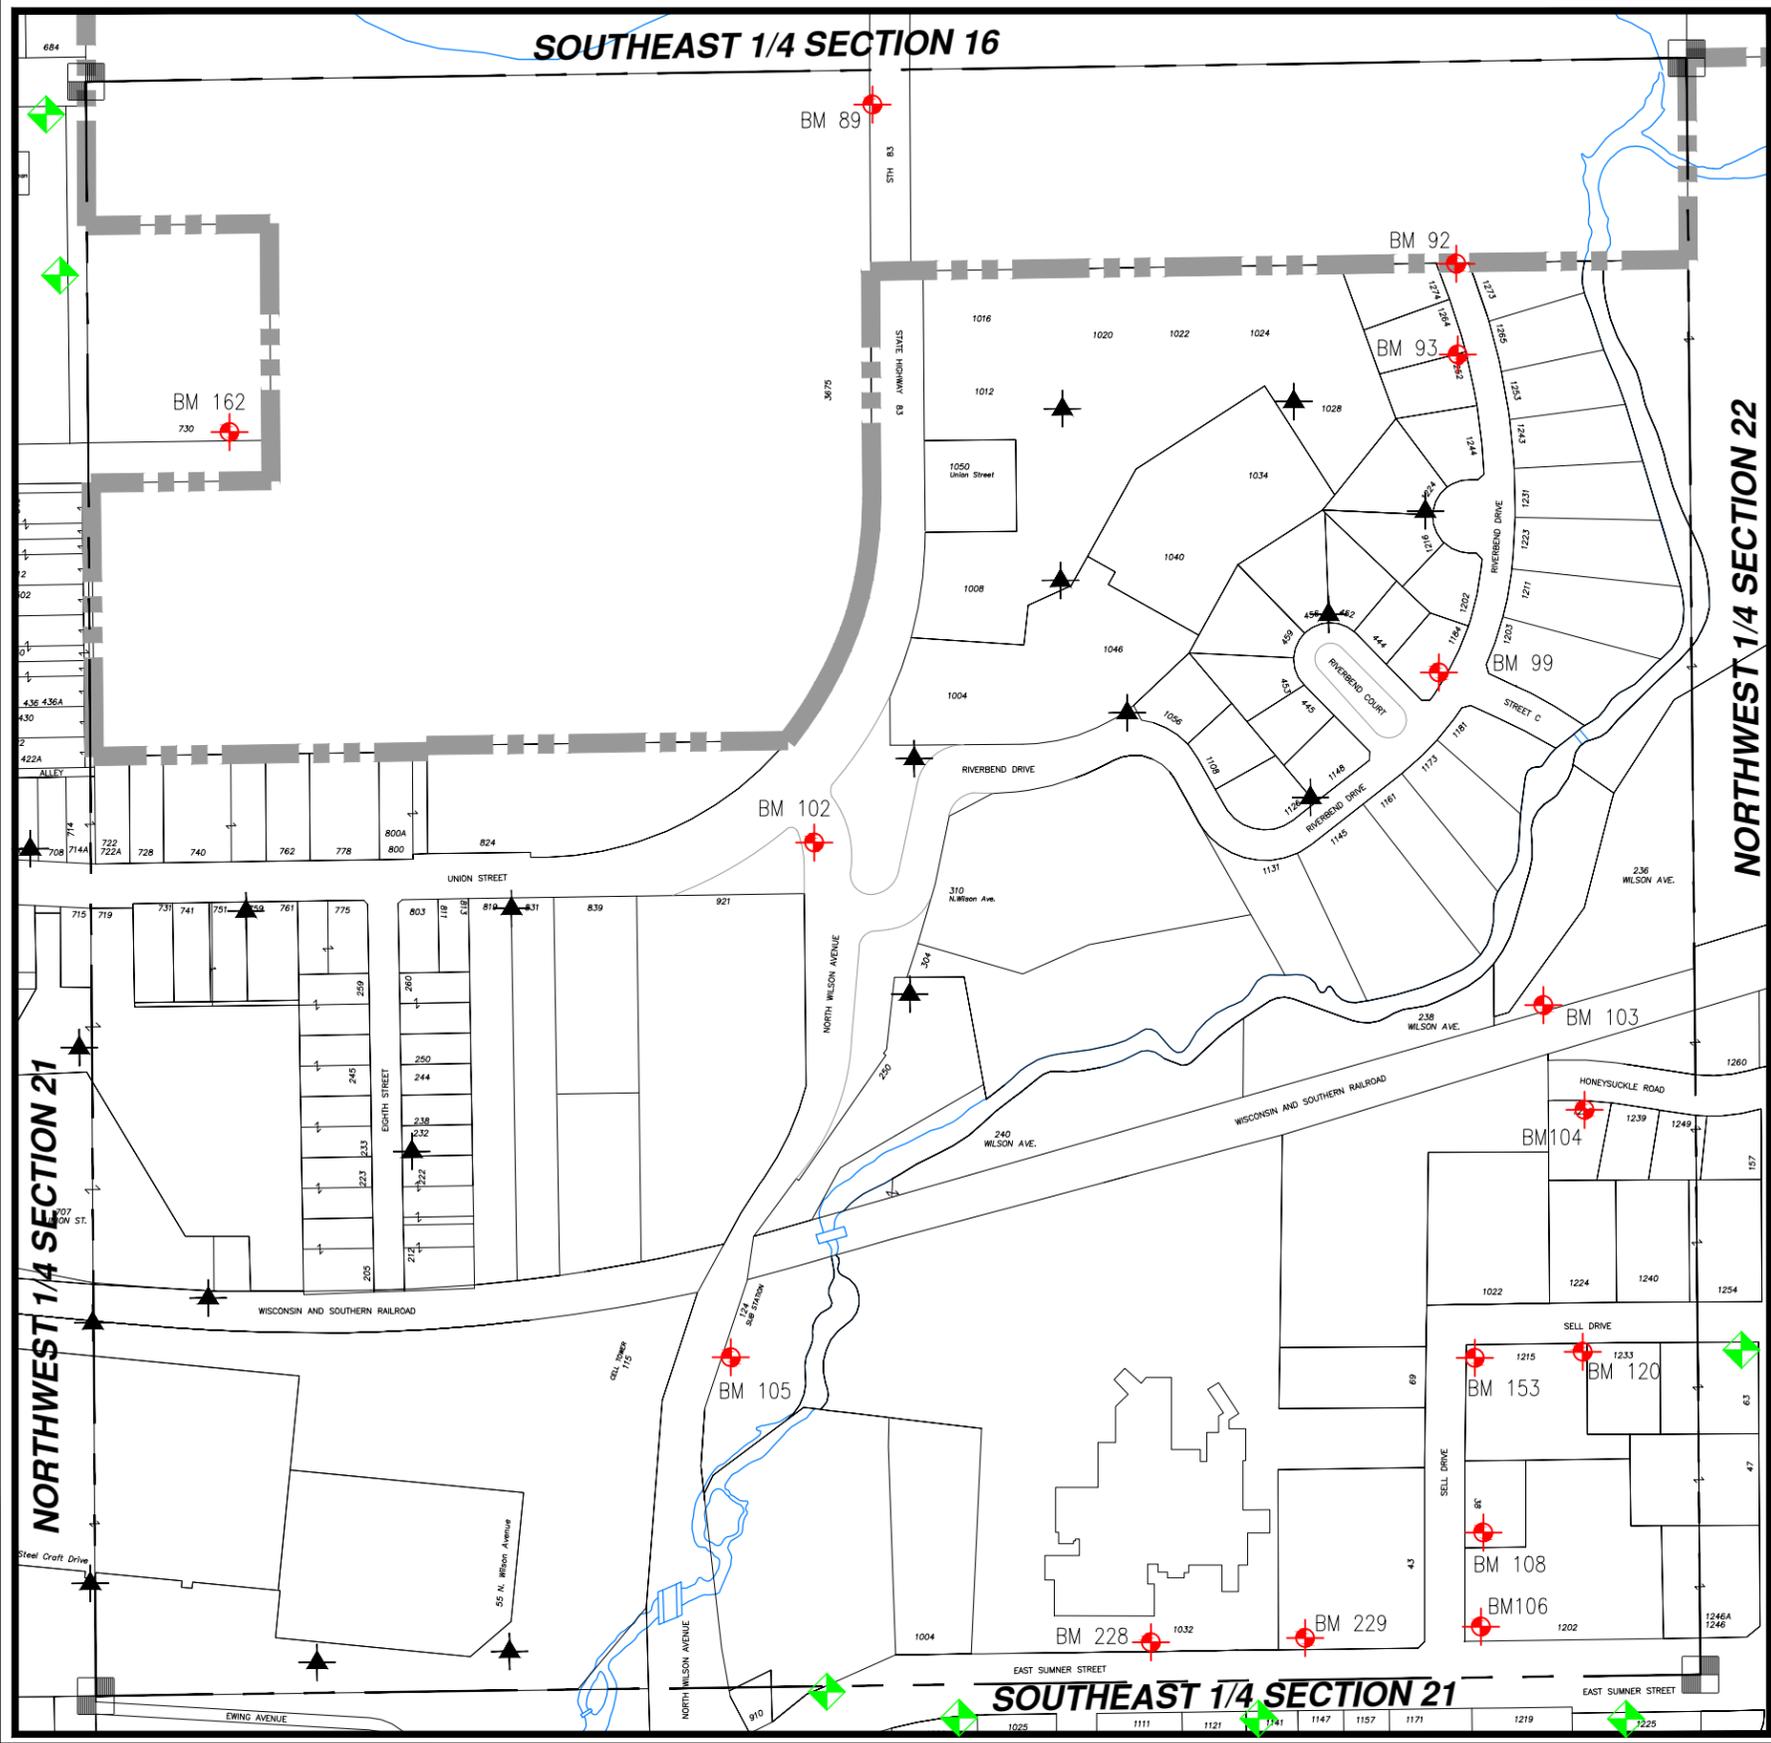

BM #	ELEV	DESCRIPTIONS
89	1001.74	STATE BENCHMARK (2A) IN POWER POLE #46-3299 WEST SIDE OF HWY "83" TOP OF STAKE ON SIDE OF POLE
92	1003.47	FIRE HYDRANT (NW BOLT W/TAG) WEST SIDE OF RIVERBEND DRIVE AT THE END OF ASPHALT
93	1006.09	FIRE HYDRANT (NW BOLT AT ARROW POINT HEAD) WEST SIDE OF RIVERBEND DRIVE IN FRONT OF HOUSE #1252
99	998.42	FIRE HYDRANT (SW BOLT W/TAG) AT HOUSE #1184 RIVERBEND DRIVE WEST SIDE OF STREET
102	1028.56	FIRE HYDRANT (NE BOLT) SOUTH SIDE OF UNION STREET AT NW CORNER OF ST. KILIANS CEMETERY
103	993.00	P.K. IN TELEGRAPH POLE NORTH SIDE RAILROAD TRACKS, SOUTH SIDE OF POLE, WEST END OF HONEYSUCKLE
104	999.30	FIRE HYDRANT (SE BOLT) WEST END HONEYSUCKLE, SOUTH SIDE OF STREET
105	993.84	FIRE HYDRANT (TOP BOLT) EAST SIDE OF NORTH WILSON STREET BETWEEN RAILROAD TRACKS AND RIVER
106	1026.10	FIRE HYDRANT (NE BOLT)(NE) CORNER OF WEST SELL DRIVE AND HWY"60"
108	1023.41	FIRE HYDRANT (NE BOLT W/TAG) EAST SIDE OF WEST SELL DRIVE NEAR HARTFORD PRINT SHOP
120	1016.95	HEAD OF R/R SPIKE IN N. SIDE OF UTILITY POLE, ON THE S. SIDE OF N. SELL DR. , 300' +/- W. OF TAMARACK IN POLE #6533/1694, 1.2 ABOVE GROUND, ACROSS FROM HOUSE #1224
153	1018.46	F.H S.E. BOLT W/TAG AT THE S.E. CORNER OF WEST SELL DR. AND N. SELL DR.
162	1027.50	F.H. N.E. BOLT AT ARROW, N. SIDE OF HIGHLAND AVE. EXTENDED
228	1020.90	FIRE HYDRANT, NORTH SIDE OF EAST SUMNER, ACROSS FROM #1111 EAST SUMNER IN FRONT OF HOSPITAL N.E. BOLT AT ARROWHEAD, CHIS "+" ON BOLT
229	1023.52	FIRE HYDRANT, NORTH SIDE OF EAST SUMNER ST, ACROSS FROM HOUSE #1147, N.E. BOLT AT ARROWHEAD, CHIS "+", FIRE HYDRANT IS SOUTH OF HOSPITAL PARKING LOT