


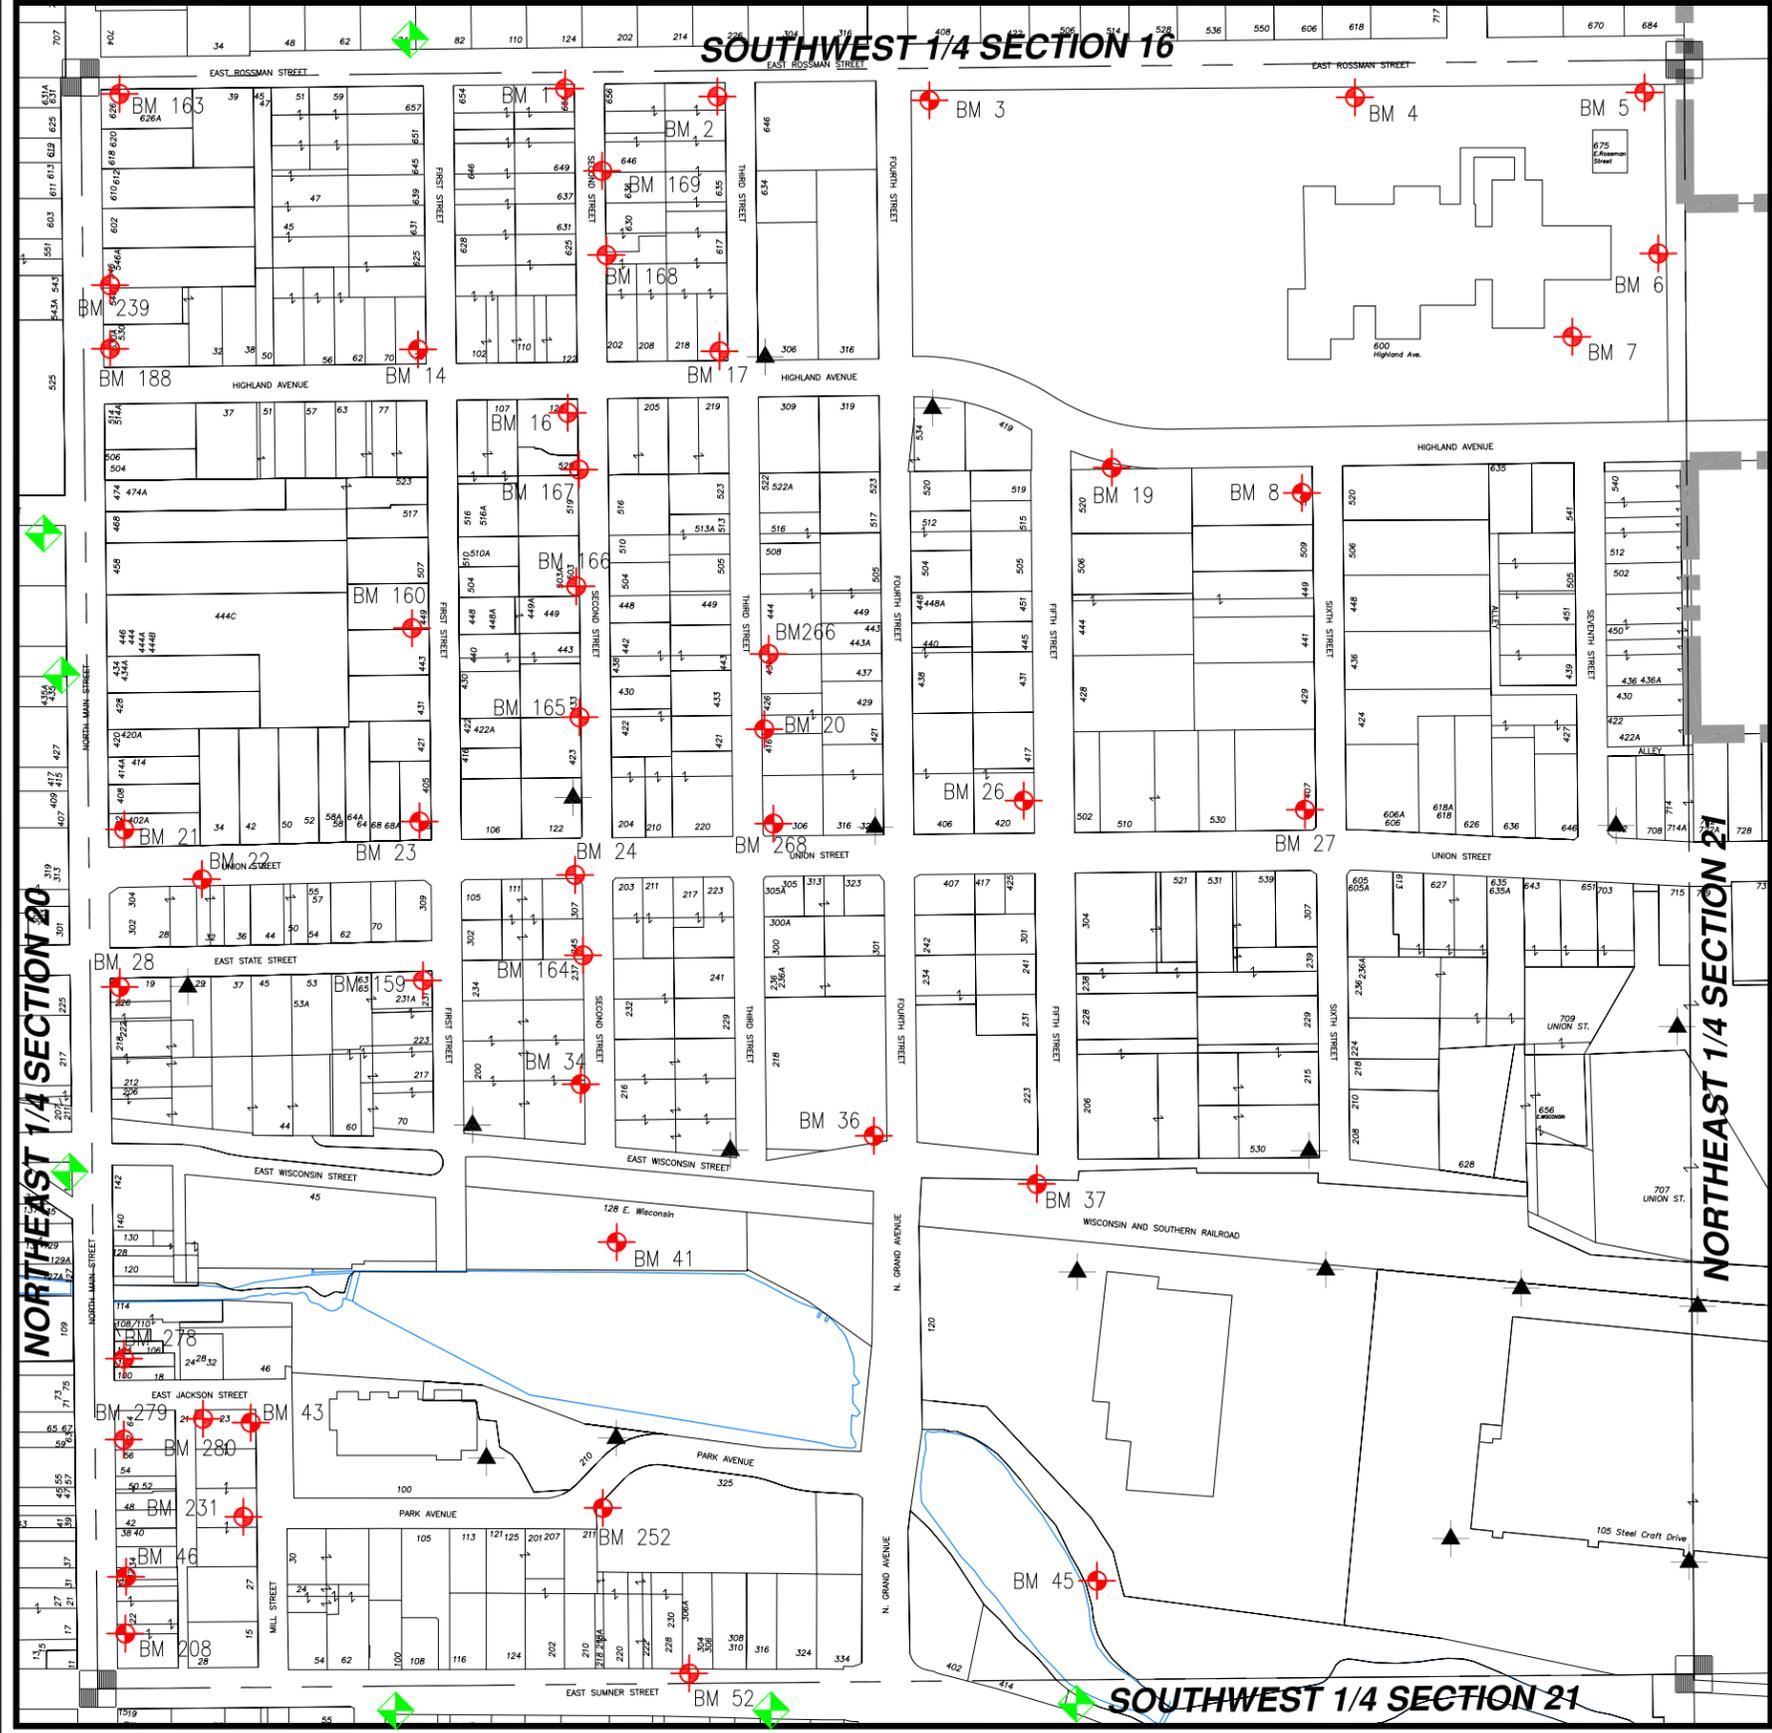

WASHINGTON COUNTY, T10 R18 NW 1/4 SECT 21

NW 21

= Hyd. With NO Benchmark Info.
 = Existing Benchmark
 = Benchmark in Adjacent Section
Users Should VERIFY all Benchmarks Information before use.



BM #	ELEV	DESCRIPTIONS
1	1029.24	FIRE HYDRANT (NORTH BOLT) (SW) CORNER ROSSMAN AND SECOND STREET
2	1023.81	FIRE HYDRANT (NORTH BOLT) (SW) CORNER THIRD AND ROSSMAN
3	1019.82	FIRE HYDRANT (TOP BOLT) (SE) CORNER OF FOURTH STREET AND ROSSMAN
4	1024.12	FH (TOP BOLT) S/S OF ROSSMAN ST., NORTH OF (NW) CORNER AREA OF ROSSMAN SCHOOL BUILDING
5	1024.45	FH (TOP BOLT) S/S OF ROSSMAN ST., (NE) CORNER AREA OF ROSSMAN SCHOOL PROPERTY APPROX. 50' (SW) OF BRASS CAP SECTION CORNER
6	1031.79	FIRE HYDRANT (TOP BOLT) EAST SIDE OF ROSSMAN SCHOOL MID-WAY BETWEEN HIGHLAND AND ROSSMAN AVE.
7	1033.72	FIRE HYDRANT (TOP BOLT) NORTH SIDE OF CIRCLE DRIVE, SOUTH SIDE OF ROSSMAN
8	1033.59	FIRE HYDRANT (NORTH NUT) (SW) CORNER HIGHLAND AVE. AND SIXTH STREET
14	1040.35	FIRE HYDRANT (NW BOLT W/TAG) (NW) CORNER FIRST STREET AND HIGHLAND
16	1045.75	FIRE HYDRANT (SW BOLT W/TAG) (SW) CORNER OF HIGHLAND STREET AND SECOND ST.
17	1046.69	FIRE HYDRANT (NW BOLT W/TAG) (NW) CORNER OF THIRD STREET AND HIGHLAND
19	1041.05	FIRE HYDRANT (SE BOLT W/TAG) S/S OF HIGHLAND AVE. (SE) CORNER OF FIFTH ST. AND HIGHLAND AVE.
20	1020.82	RR SPIKE IN W/S LIGHT POLE #665, 1' ABOVE CURB NEAR S LOT LINE HSE #426, "USE VERY END OF SPIKE" [E/S OF 3RD ST.]
21	1006.93	FIRE HYDRANT (NE BOLT) (NE) CORNER OF UNION AND MAIN STREET
22	1002.14	POWER POLE #620 WITH RR SPIKE 1' ABOVE CURB, S/S OF UNION ST. APPROX 150' EAST OF MAIN ST.
23	1005.85	F.H N.W. BOLT AT ARROW POINT, N.W. CORNER OF FIRST ST. AND UNION ST., W/S OF FIRST AT HOUSE #405
24	1002.58	LIGHT POLE (SW) CORNER OF UNION AND SECOND STREET (1' ABOVE THE CURB) POLE #590
26	1028.35	FIRE HYDRANT (NE BOLT) (NW) CORNER OF FIFTH AND UNION
27	1039.37	FIRE HYDRANT (NE BOLT) (NW) CORNER OF UNION AND SIXTH STREET
28	994.58	FIRE HYDRANT (NE BOLT) (SE) CORNER OF EAST STATE STREET AND MAIN STREET
34	990.80	FIRE HYDRANT (TOP SMALL BOLT) WEST SIDE OF SECOND STREET BETWEEN WISCONSIN AND UNION
36	988.02	FIRE HYDRANT #206 (NW BOLT) (NW) CORNER OF FOURTH AND WISCONSIN
37	989.98	FIRE HYDRANT (SE BOLT) SOUTH SIDE OF WISCONSIN AT FIFTH STREET
41	984.00	SPIKE IN PP #1776 SOUTH OF WISCONSIN ST. BETWEEN 2ND AND THIRD ST. BETWEEN THE RR AND MILL POND
43	986.58	FIRE HYDRANT (SW BOLT W/TAG) (SW) CORNER OF MILL ST AND JACKSON
45	981.93	SPIKE IN POWER POLE #1782 (SOUTH SIDE OF POLE)
46	985.68	U.S.G.S. BM (OLD BANK BUILDING E/S OF MAIN ST. BETWEEN SUMNER AND JACKSON, BRASS CAP IN BLDG FACE
52	1001.12	HEAD OF SPIKE IN UTILITY POLE #1271 NORTH SIDE OF HWY "60" IN FRONT OF HOUSE #304/306
159	996.14	F.H. WEST BOLT AT ARROW POINT, S.W. CORNER OF STATE AND FIRST, S. SIDE OF EAST STATE
160	1024.71	F.H. N.W. BOLT AT ARROW POINT, W/S OF FIRST ST. AT HOUSE #449 MID BLOCK BETWEEN HIGHLAND AND UNION
163	1026.57	F.H. S.E. BOLT W / TAG, S.E. CORNER OF EAST ROSSMAN AND N. MAIN.
164	996.43	R/R SPIKE IN E/S OF UTILITY POLE #94-1043, W/S OF 2nd ST., S LOT LINE FOR HSE #245, 1' ± ABOVE GROUND
165	1019.35	R/R SPIKE IN E/S OF UTILITY POLE #657, 1'± ABOVE GROUND, W/S OF 2nd ST. AT N LOT LINE FOR HOUSE #423
166	1032.77	R/R SPIKE 1'± ABOVE GROUND IN E/S OF UTILITY POLE #659, W/S OF 2ND ST. AT LOT LINE FOR 449/503
167	1042.60	R/R SPIKE IN UTILITY POLE #936, 1' ABOVE GROUND, E/S OF POLE, W/S OF SECOND STREET AT HOUSE # 519/529
168	1043.38	R/R SPIKE IN UTILITY POLE #634, E/S OF 2ND ST., ACROSS FROM HSE #625, W/S OF POLE, 1' ABOVE GROUND
169	1035.63	R/R SPIKE IN UTILITY POLE #961, E/S OF 2ND ST., N LOT LINE FOR HOUSE #636, W/S OF POLE, 1' ABOVE GROUND
188	1032.39	FH, NW BOLT W/TAG, ON HIGHLAND AVE., AT NE CORNER OF HIGHLAND AVE. AND N MAIN ST---SIDE SHOT
208	982.45	FH N.E. BOLT WITH TAG (CHIS "+") E/S OF N. MAIN AT #14 N. MAIN, N.E. CORNER AREA OF N.MAIN AND SUMNER
231	992.19	FIRE HYDRANT, SW BOLT W/TAG, WEST SIDE OF MILL ST., AT PARK AVENUE
239	1033.15	FIRE HYDRANT, NE BOLT WITH TAG, EAST SIDE OF NORTH MAIN, AT 540/546
252	987.76	FIRE HYDRANT, EAST BOLT W/TAG, IN GRASS PLOT, SOUTHWEST OF WEST DRIVEWAY FOR APARTMENT COMPLEX
266	1029.91'	FIRE HYDRANT, NE BOLT W/TAG, EAST SIDE OF THIRD STREET AT #444
268	1011.05'	FIRE HYDRANT, NE BOLT W/TAG, EAST SIDE OF THIRD STREET 30' MORE OR LESS NORTH OF UNION -- SIDESHOT!!!
278	982.54	F.H. NE BOLT W/TAG, E/S N. MAIN ST. @ #102
279	983.43	F.H. NE BOLT W/TAG, E/S N. MAIN ST. @ #62
280	984.62	F.H. SE BOLT W/TAG, S/S e. JACKSON ST. ACROSS FROM #28, @ ALLEY DRIVEWAY

Date Plotted: April 2015
S:\Projects\Survey\bm_book_current\NW21.dwg