


WASHINGTON COUNTY, T10 R18

SE 1/4 SECT 21



= Hyd. With NO Benchmark Info.
 = Existing Benchmark
 = Benchmark in Adjacent Section
Users Should VERIFY all Benchmarks Information before use.

SE 21

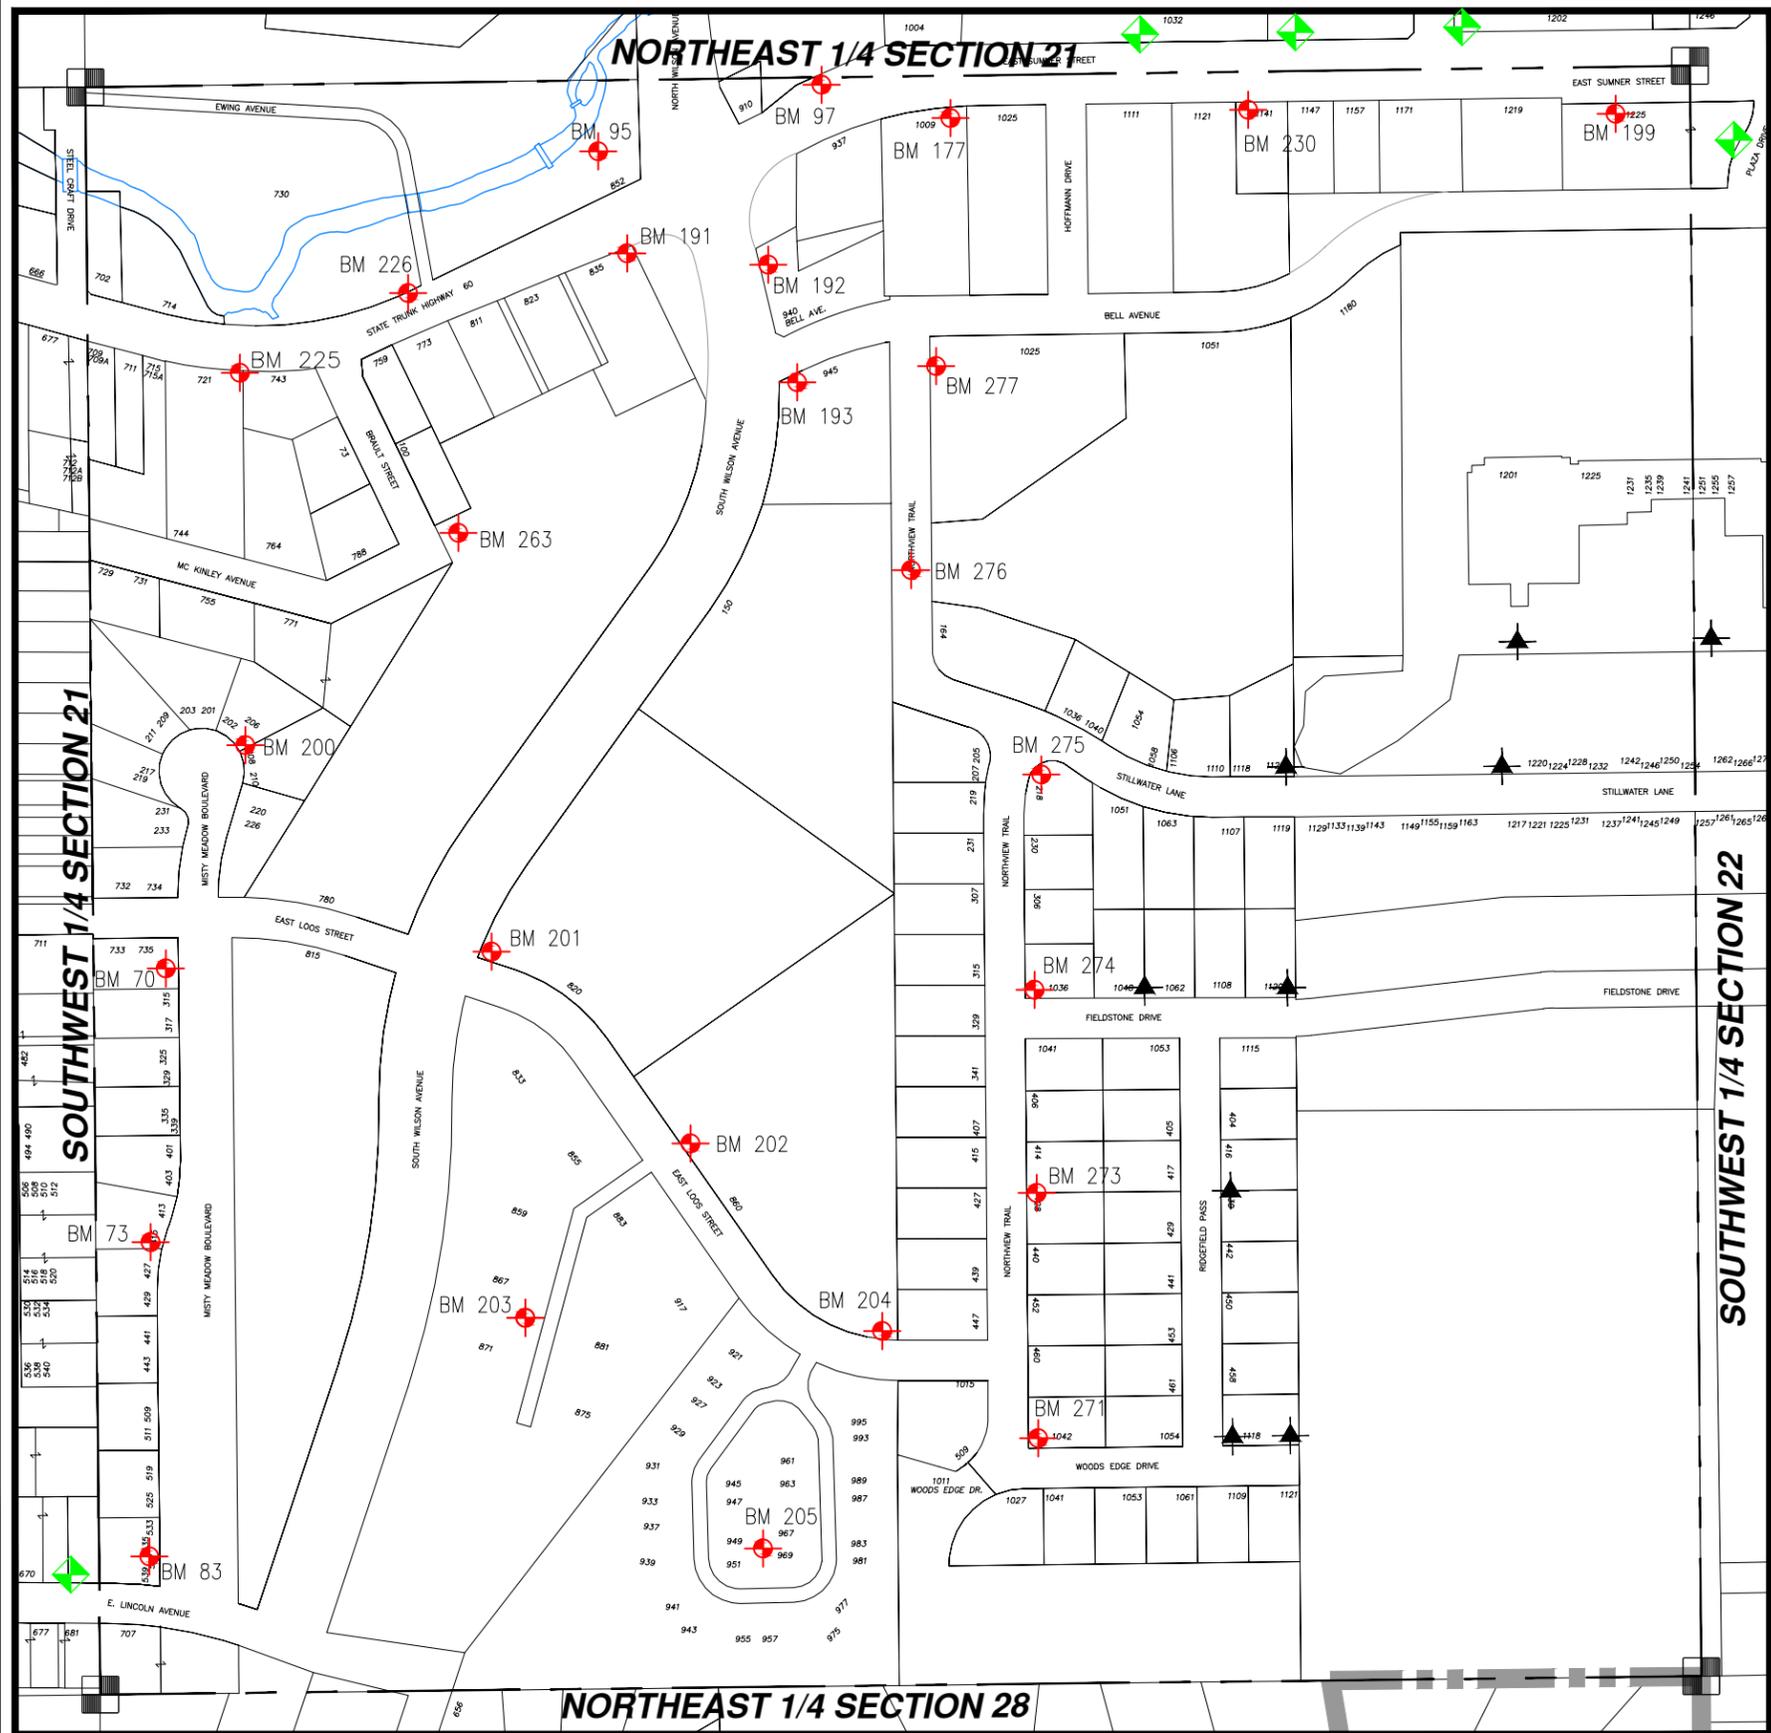

BM #	ELEV	DESCRIPTIONS
70	988.82	FIRE HYDRANT #177 (NORTH BOLT) (SW) CORNER LOOS AND MISTY MEADOWS
73	989.26	F.H. NORTH BOLT WEST SIDE OF MISTY MEADOWS, HOUSE #427
83	989.29	FIRE HYDRANT (NORTH BOLT) (NW) CORNER OF LINCOLN AND MISTY MEADOWS
95	984.57	FIRE HYDRANT (NW BOLT W/TAG) BEHIND OR NORTH OF WELL #6
97	1007.69	SPIKE IN UTILITY POLE #1290, (SPIKE IS IN S/S 2' ABOVE THE GROUND) N/S OF HWY "60", 80' ± EAST OF GAS CO. BUILDING #910
177	1014.71	TOP OF HEAD OF R/R SPIKE IN UTILITY POLE #96-453, SOUTH SIDE OF E. SUMNER ST, NE AREA OF HARTFORD DENTAL GROUP LOT
191	995.27	FIRE HYDRANT, SOUTH SIDE OF E. SUMNER ST., 60' MORE OR LESS WEST OF S. WILSON AVE., WEST BOLT AT ARROWHEAD
192	1002.16	FIRE HYDRANT, EAST SIDE OF SOUTH WILSON AVENUE, 150' MORE OR LESS SOUTH OF E. SUMNER ST., EAST BOLT AT ARROWHEAD
193	1005.80	FIRE HYDRANT, SOUTH SIDE OF BELL AVE., 50' MORE OR LESS EAST OF S. WILSON AVE., WEST BOLT AT ARROWHEAD
199	1024.64	FIRE HYDRANT, SOUTH SIDE OF EAST SUMNER STREET, NW OF DAIRY QUEEN BUILDING, SE BOLT WITH "8'6" TAG
200	989.30	FIRE HYDRANT AT THE NORTH END OF MISTY MEADOWS BOULEVARD CUL-DE-SAC, NORTH BOLT
201	991.12	FIRE HYDRANT, SOUTH BOLT AT ARROWHEAD, NE CORNER OF E. LOOS AND S. WILSON AVE. ON THE NORTH SIDE OF EAST LOOS
202	1000.98	F.H. N/S OF E. LOOS, NORTH OF FOX HAVEN CONDO BUILDING # 883, SOUTH BOLT BETWEEN "VILLE AND ALA" [1001.01 BY OTHERS]
203	998.59	FIRE HYDRANT, NORTH BOLT AT ARROWHEAD, SOUTH OF EAST LOOS IN PRIVATE DRIVE AREA NEAR BUILDING # 871
204	1025.09	FIRE HYDRANT, EAST BOLT AT ARROWHEAD, NORTH SIDE OF E. LOOS ST. AT CURRENT END OF STREET, NORTH OF BUILDING # 995
205	1030.43	FIRE HYDRANT, EAST BOLT AT ARROWHEAD ON NORTH SIDE OF SOUTH LOOP OF PRIVATE ROAD, NORTH OF BUILDING #955/957
225	987.37	FIRE HYDRANT, SOUTH SIDE OF E. SUMNER ST. AT EAST LOT LINE FOR AUTO PARTS CENTER, WEST LOT LINE FOR TRI PAR, N/NW BOLT AT ARROWHEAD CHIS "+"
226	986.74	FIRE HYDRANT, NORTH SIDE OF EAST SUMNER, N.W. CORNER E. SUMNER AND EWING AVE. N/NW BOLT WITH CHIS "+"
230	1021.95	FIRE HYDRANT, SOUTH SIDE OF E. SUMNER ST. AT THE WEST LOT LINE FOR HOUSE #1141, WEST BOLT AT ARROWHEAD, CHIS "+"
263	988.69	FIRE HYDRANT, NW BOLT, E/S R.O.W. OF BRAULT ST. AND MCKINLEY AVE. INTERSECTION, 7' +/- SOUTH OF P.P. #1959
271	1043.60	F.H. NE BOLT W/TAG, E. SIDE NORTHVIEW TRAIL @WOODS EDGE
273	1032.19	F.H. NE BOLT W/TAG, @428 NORTHVIEW TRAIL
274	1024.66	F.H. NE BOLT W/TAG, NE CORNER FIELDSTONE AND NORTHVIEW TRAIL
275	1017.50	F.H. NE BOLT W/TAG, SE CORNER STILLWATER LANE AND NORTHVIEW TRAIL
276	1002.92	F.H. NE BOLT W/TAG, SE CORNER STILLWATER LANE AND NORTHVIEW TRAIL
277	1009.05	F.H. NE BOLT W/TAG, SE CORNER STILLWATER LANE AND NORTHVIEW TRAIL