


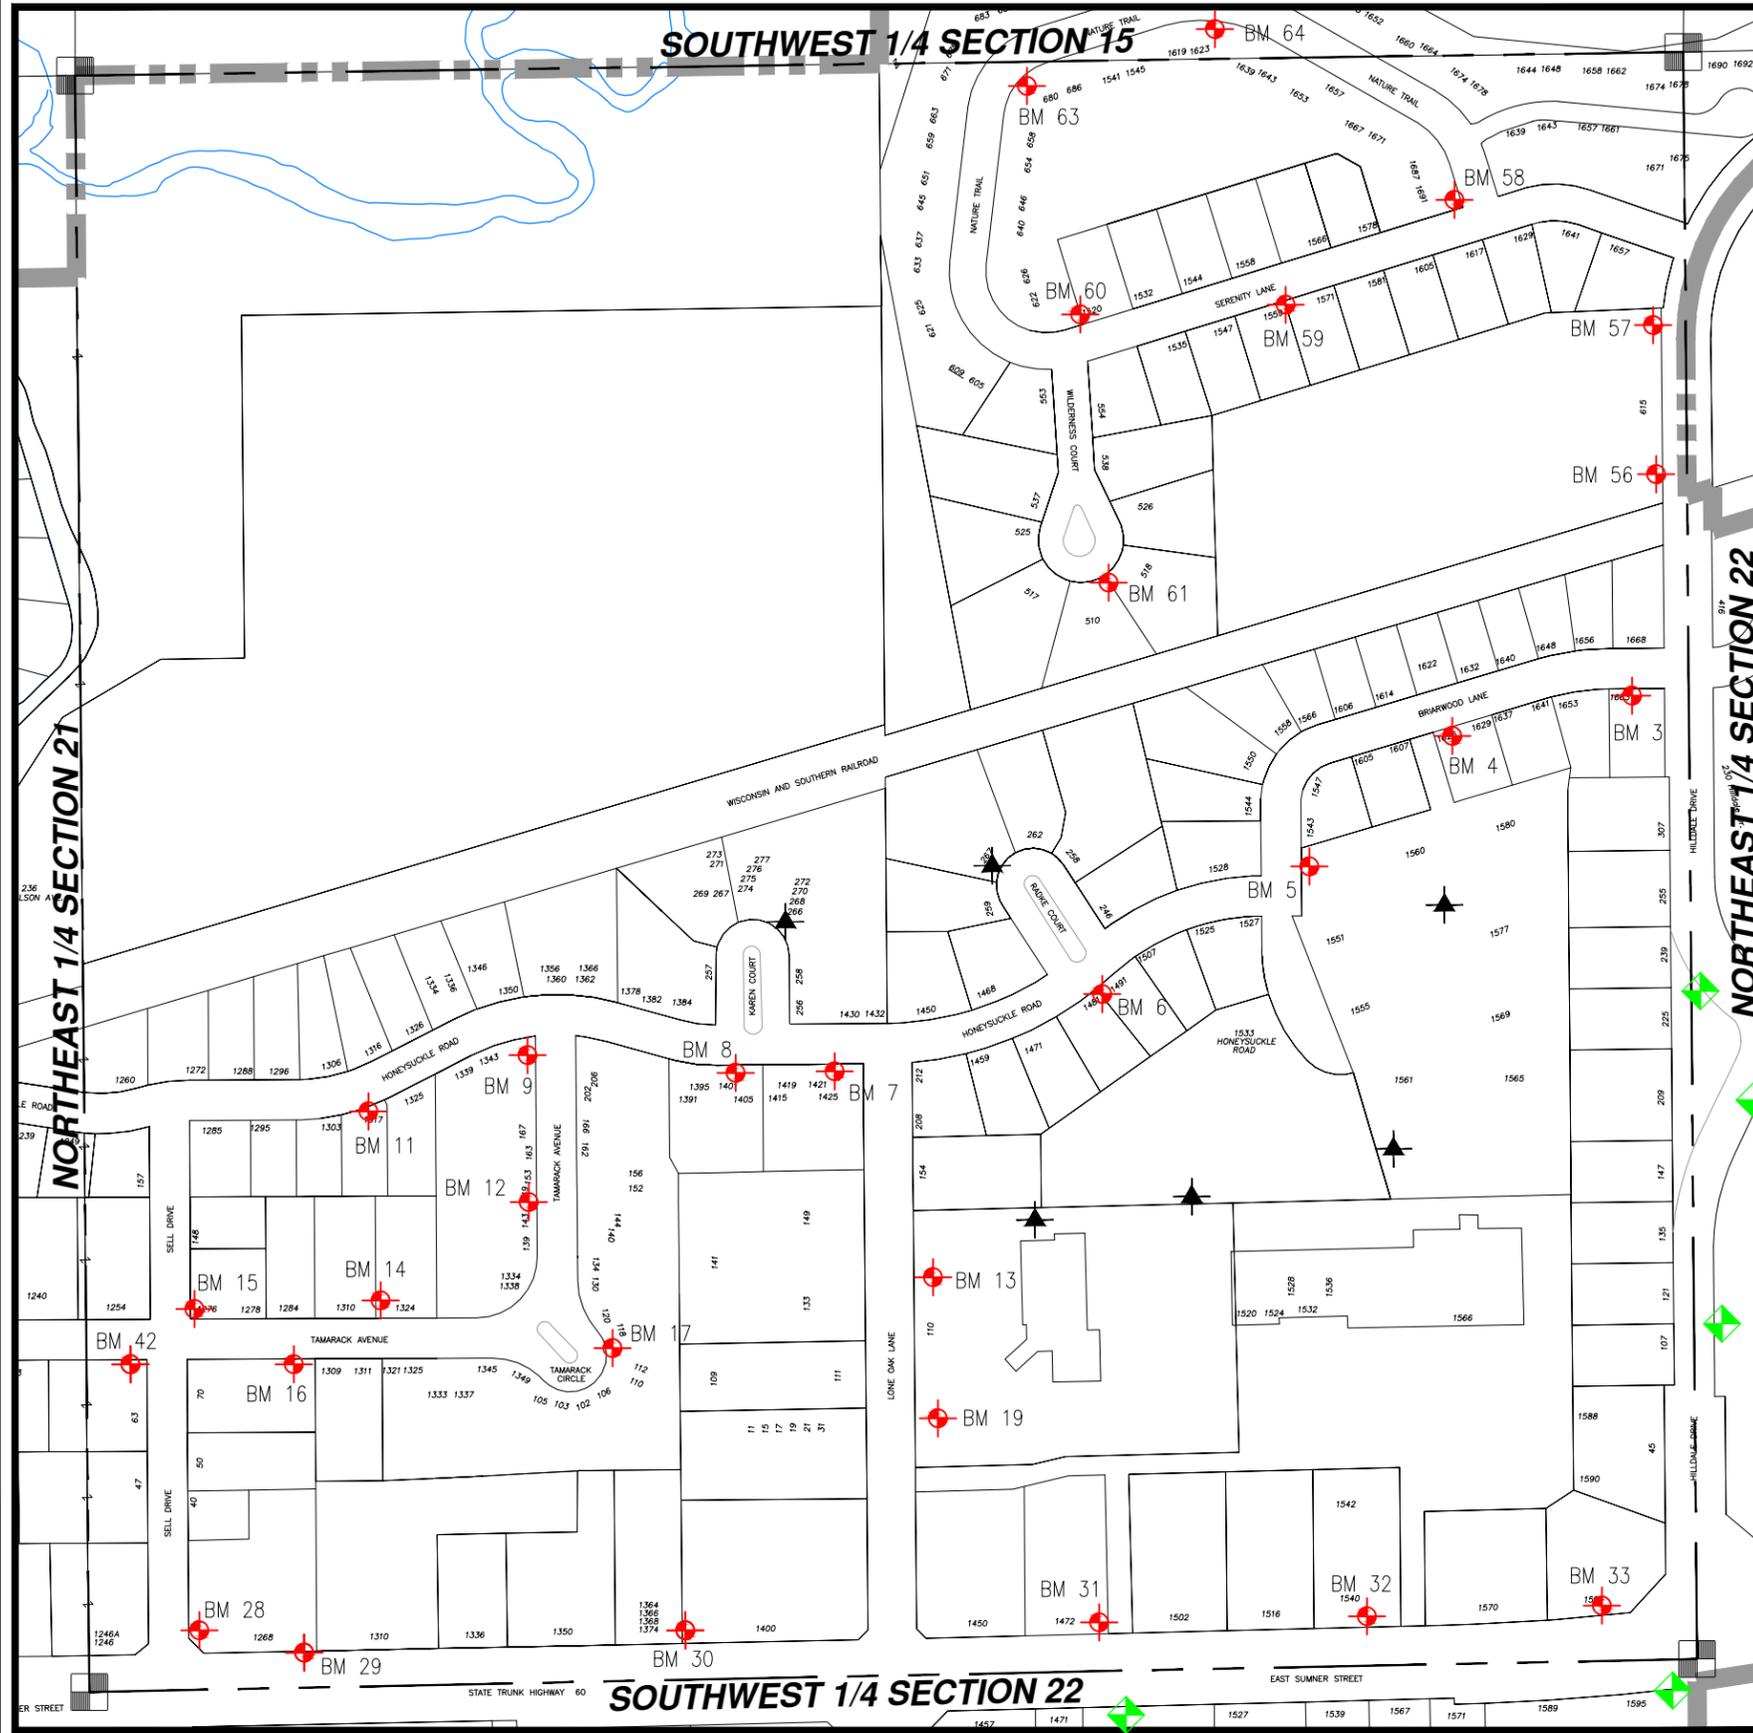

WASHINGTON COUNTY, T10 R18 NW 1/4 SECT 22

NW 22

= Hyd. With NO Benchmark Info.
 = Existing Benchmark
 = Benchmark in Adjacent Section
Users Should VERIFY all Benchmarks Information before use.



BM #	ELEV	DESCRIPTIONS
3	1010.28	FIRE HYDRANT (SE BOLT W/TAG) SOUTH SIDE OF BRAIRWOOD HOUSE #1663
4	1008.6	FIRE HYDRANT (SE BOLT W/TAG) SOUTH SIDE OF BRAIRWOOD HOUSE #1625
5	1007.36	FIRE HYDRANT (NE BOLT W/TAG) EAST SIDE OF BRAIRWOOD LN. @ HONEYSUCKLE
6	999.1	FIRE HYDRANT (NW BOLT) SOUTH SIDE HONEY SUCKLE SOUTH OF RADKE COURT
7	996.25	FIRE HYDRANT (SE BOLT) (SW) CORNER OF LONE OAK AND HONEYSUCKLE
8	995.78	FIRE HYDRANT (SE BOLT) SOUTH SIDE HONEYSUCKLE, SOUTH OF KAREN COURT
9	997.35	FIRE HYDRANT (SW BOLT) SW CORNER HONEYSUCKLE AND TAMARACK
11	1001.04	F.H. S.E.BOLT S. SIDE HONEYSUCKLE AT HOUSE #1317
12	998.31	FIRE HYDRANT (SW BOLT W/TAG) WEST SIDE OF TAMARACK IN FRONT OF CONDO #139
13	997.88	FIRE HYDRANT (NE BOLT) EAST SIDE LONE OAK LANE
14	1006.16	FIRE HYDRANT (NE BOLT) TAMARACK AVE. #1324 NORTH SIDE OF STREET
15	1014.09	SPIKE IN POWER POLE #2059 ON (NE) CORNER OF SELL DR. AND TAMARACK AVE. DBL HEADED WEST SIDE OF POLE 1' ABOVE GROUND 34/64
16	1010.57	FIRE HYDRANT (SE BOLT W/TAG) WEST OF #1309/1311 ON SOUTH SIDE OF TAMARACK AVE.
17	997.5	FIRE HYDRANT (SE BOLT W/TAG) AT THE END OF TAMARACK CIRCLE, (CONDO #106)
19	1002.14	FIRE HYDRANT (NE BOLT) EAST SIDE OF LONE OAK DRIVE, NORTH OF McDONALDS
28	1021.08	FIRE HYDRANT(S BOLT AT ARROW) N SIDE OF HIGHWAY "60" ON NE CORNER OF E SELL DRIVE AND "60"
29	1019.28	P.P. #2040 AT 1284 E. SUMNER ST.
30	1007.97	F.H. N.W. BOLT WEST OF TROPICAL POOL AND SPA
31	1006.52	F.H. ON N.W. CORNER BY FIRST STAR BANK N.W. BOLT
32	1006.39	F.H. N.W. BOLT AT Jimmy Johns (formerly 2-JACKS, BEN FRANKLIN)
33	1010.56	F.H. N.W. BOLT E.AND S. OF ASSOCIATED BANK
42	1014.83	F.H. S.E.BOLT W/TAG, S.W. COR OF SELL DR. AND TAMARACK.
56	1003.11	FIRE HYDRANT, TOP OF BOLT ON FLANGE AT POINT OF ARROW, FIRE HYDRANT IN DITCH AREA, 50' MORE OR LESS NORTH OF THE RAILROAD TRACK, WEST SIDE OF HILLDALE
57	1004.37	FIRE HYDRANT, TOP OF BOLT ON FLANGE AT POINT OF ARROW IN DITCH AREA, WEST SIDE OF HILLDALE, NORTH OF DRIVEWAY INTO WELLINGTON PLACE
58	1010.46	FIRE HYDRANT, TOP OF BOLT ON FLANGE AT POINT OF ARROW ON NATURE TRAIL AT THE NW CORNER OF NATURE TRAIL AND SERENITY
59	1014.39	FIRE HYDRANT, TOP OF BOLT ON FLANGE AT POINT OF ARROW, SOUTH SIDE OF SERENITY AT HOUSE #1571
60	1015.77	FIRE HYDRANT, TOP OF BOLT ON FLANGE AT POINT OF ARROW, NORTH SIDE OF SERENITY, AT ENTRANCE TO CUL-DE-SAC (NEAR ELECTRIC JUNCTION BOX #165) (1015.62 ON SAME BOLT BY OTHERS)
61	1008.88	FIRE HYDRANT, TOP OF BOLT ON FLANGE AT POINT OF ARROW, AT SOUTH END OF CUL-DE-SAC (1008.71 ON SAME BOLT BY OTHERS)
63	1004.23	FIRE HYDRANT, TOP OF BOLT ON FLANGE AT POINT OF ARROW, SOUTH SIDE OF SERENITY, 80' MORE OR LESS SW OF AND ACROSS THE STREET FROM DUPLEX #1532/1536 (1004.08 SAME BOLT BY OTHERS)
64	1002.68	FIRE HYDRANT, TOP OF BOLT ON FLANGE AT POINT OF ARROW, SOUTH SIDE OF NATURE TRAIL ONE LOT WEST OF DUPLEX #1639/1643